



**Section A-A**  
Altar View

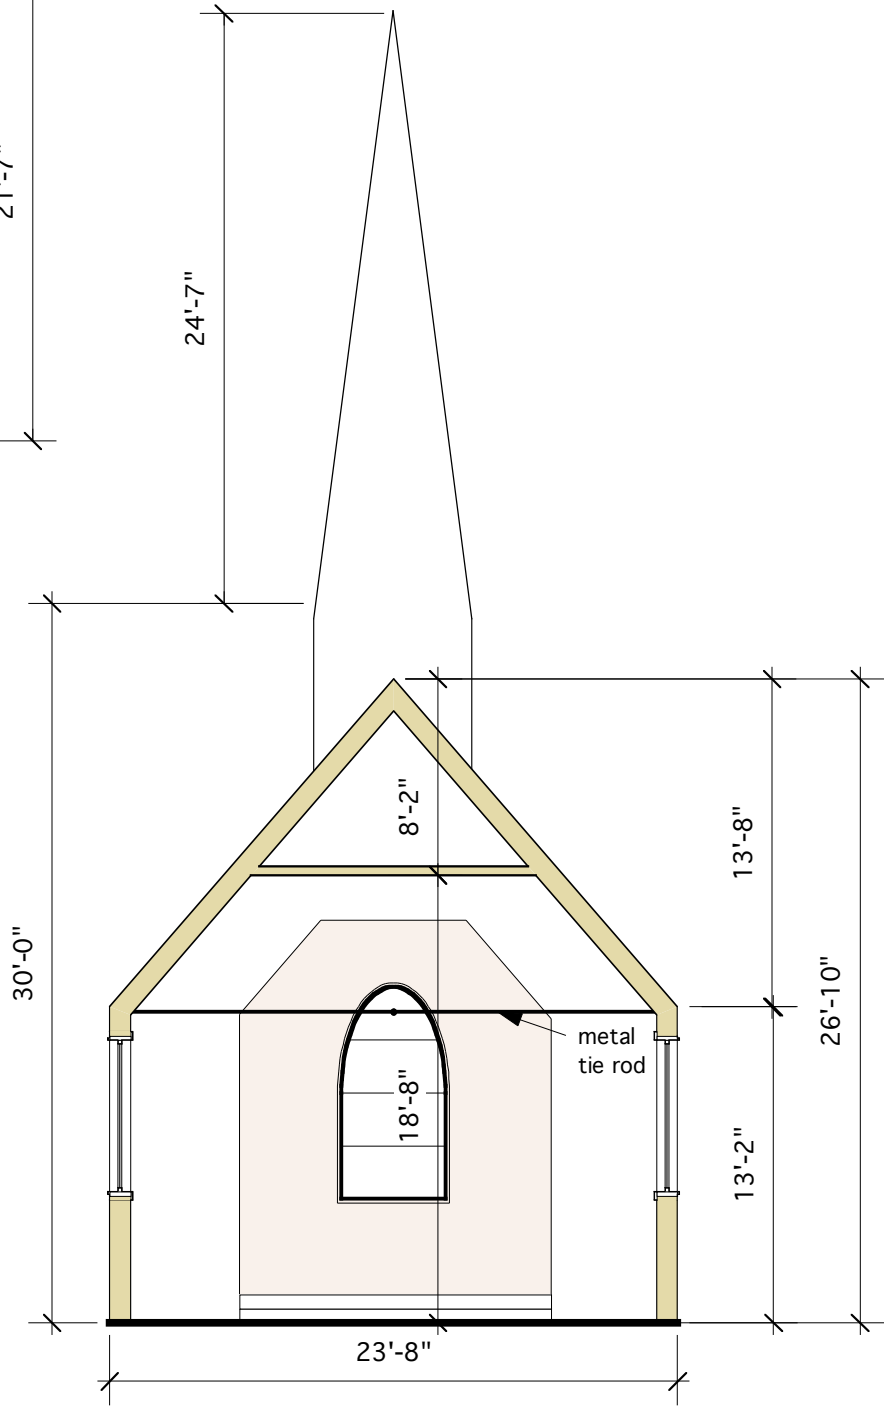

**Section B-B**  
Main Structure



**"STEEPLE POINT CHURCH"**  
 c. 1911  
 Scale 1/8" = 1'-0"  
 FEB. 21, 2008

RENOVATORS RESOURCE INC.  
 www.renovators-resource.com  
 toll-free 1-877-230-7700